


**LEGEND**  
 Red = Proposed Restricted  
 Green = Proposed Permitted  
 \*Fire Hydrants not considered

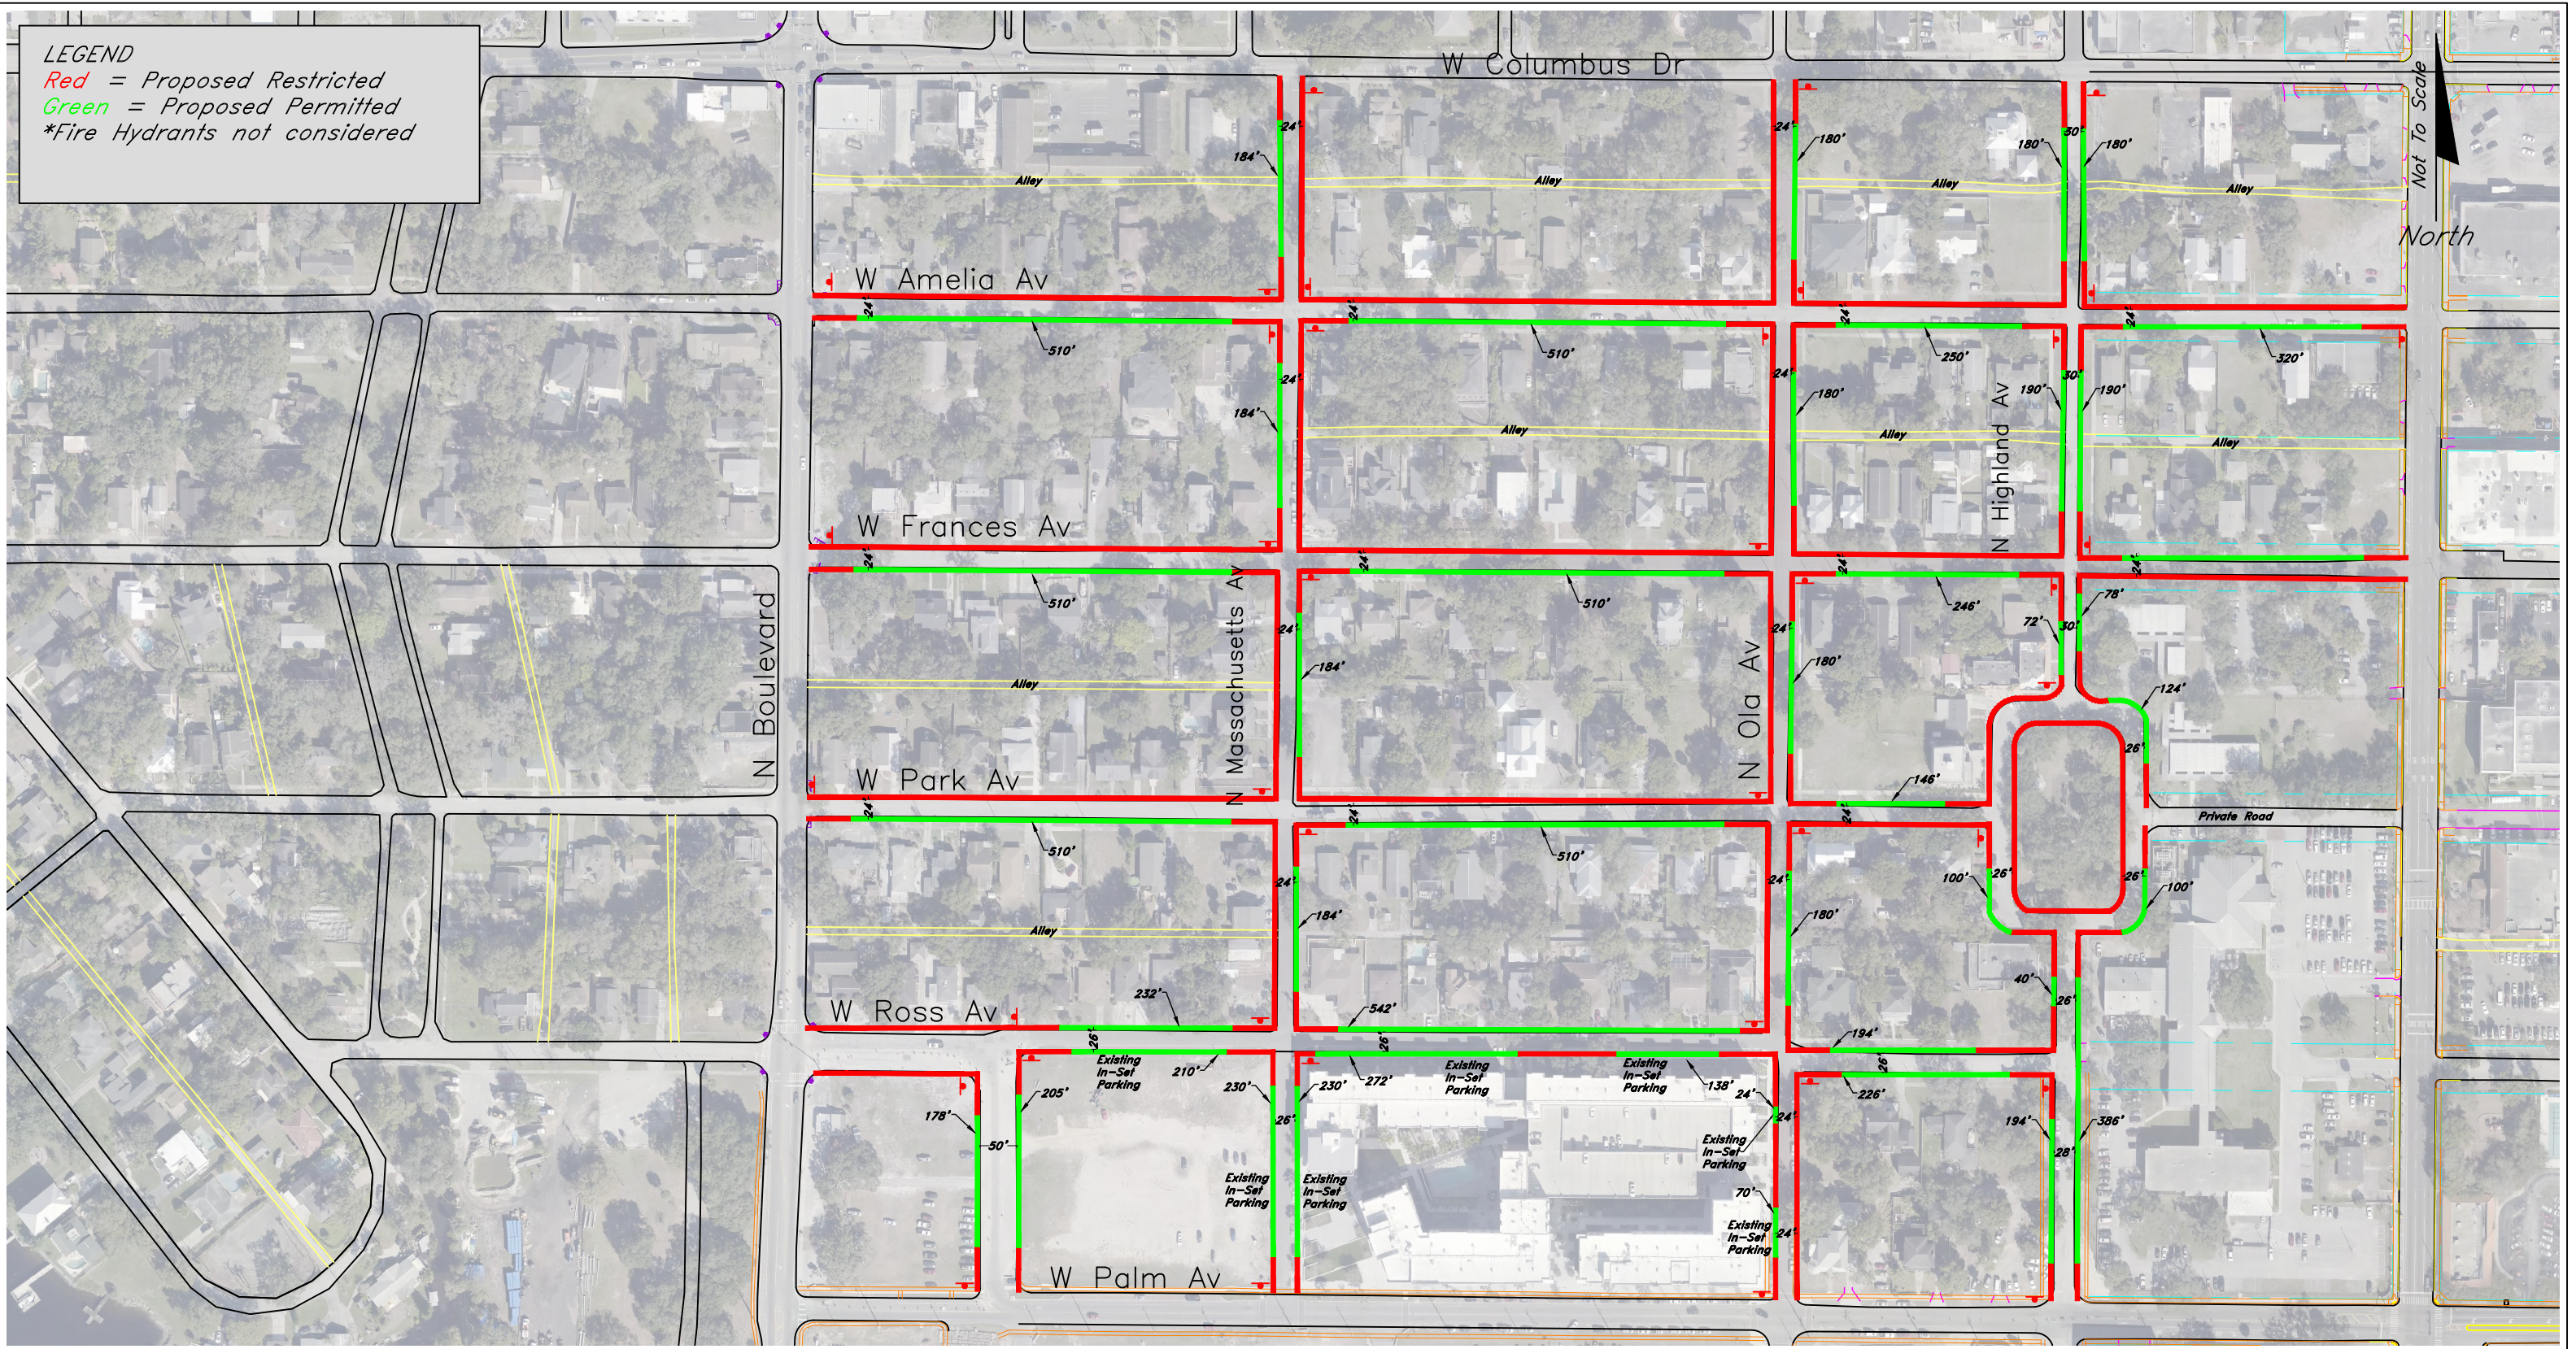

WORK REQUEST NO. C20-0331	REQUESTED BY: Tampa Heights	WILLIAM PORTH CITY OF TAMPA TRAFFIC STUDIES AND SAFETY COORDINATOR 306 E JACKSON STREET TAMPA, FLORIDA 33602	CITY OF TAMPA MOBILITY DEPARTMENT			N Boulevard Av – W Ross Av	SHEET NO. 1
	PRIORITY: ● AVG ○ HIGH ○ SPECIAL CASE		DESIGNED BY C. Abbett	CHECKED BY B. Canipe	DATE December 18, 2020		